



3. KERROS N156
2. KERROS N154
1. KERROS N152

N155
N153
N151

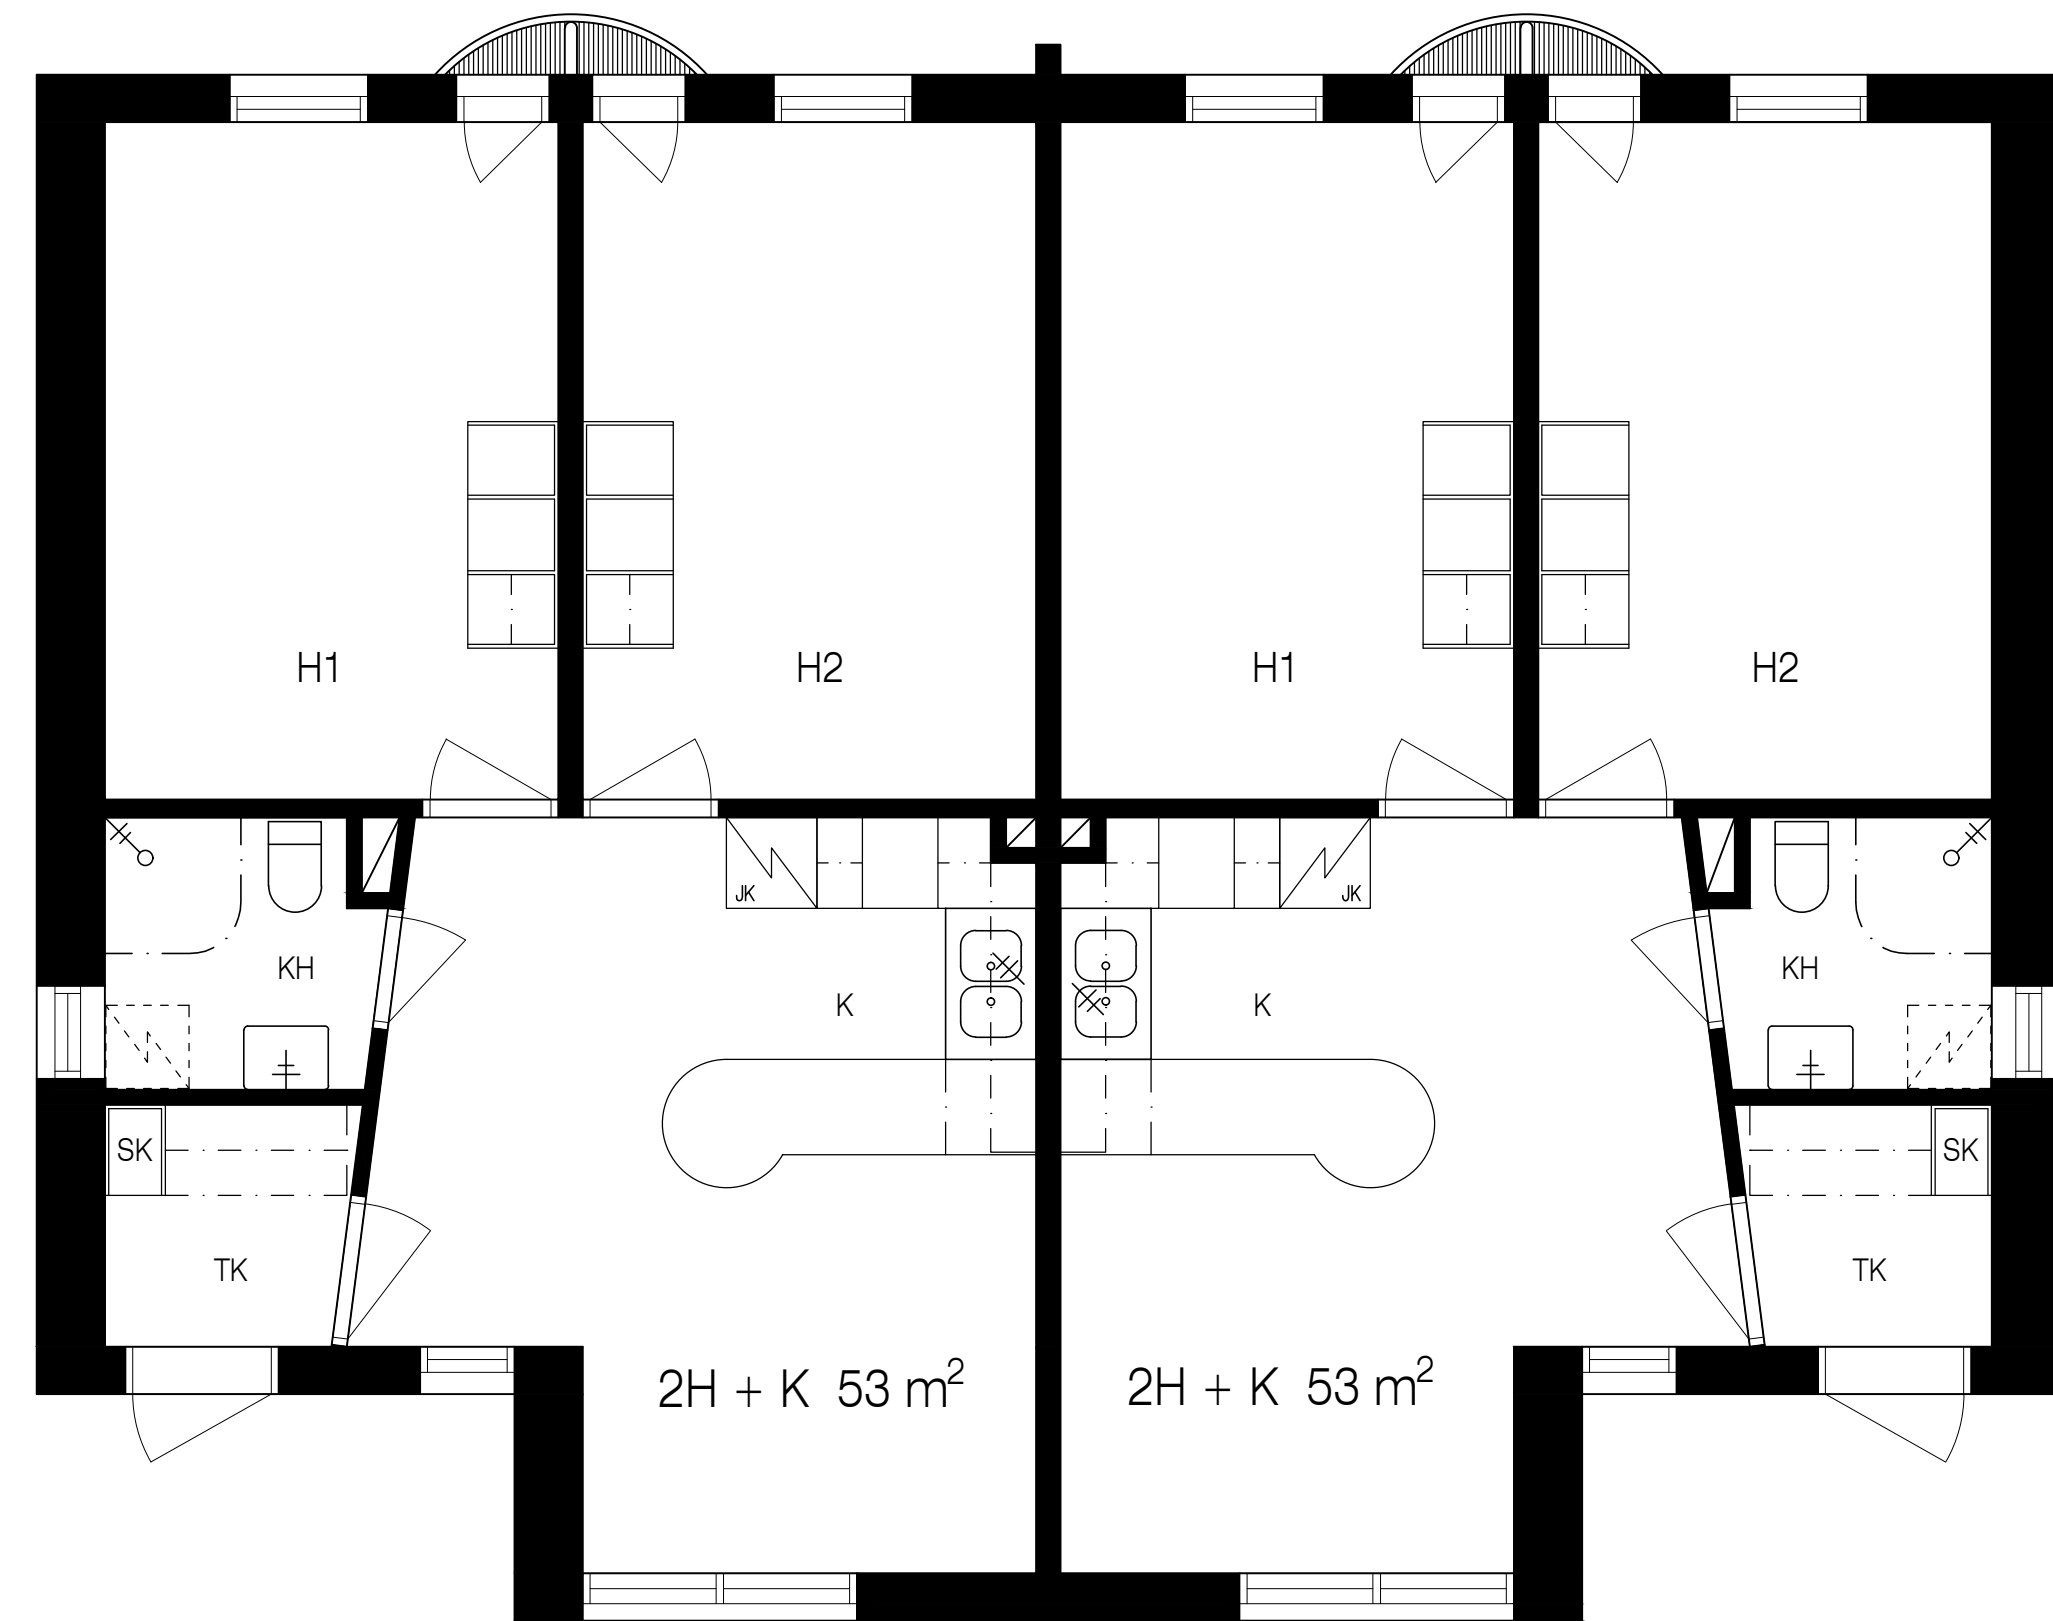

3. KERROS N150
2. KERROS N148
1. KERROS N146

N149
N147
N145

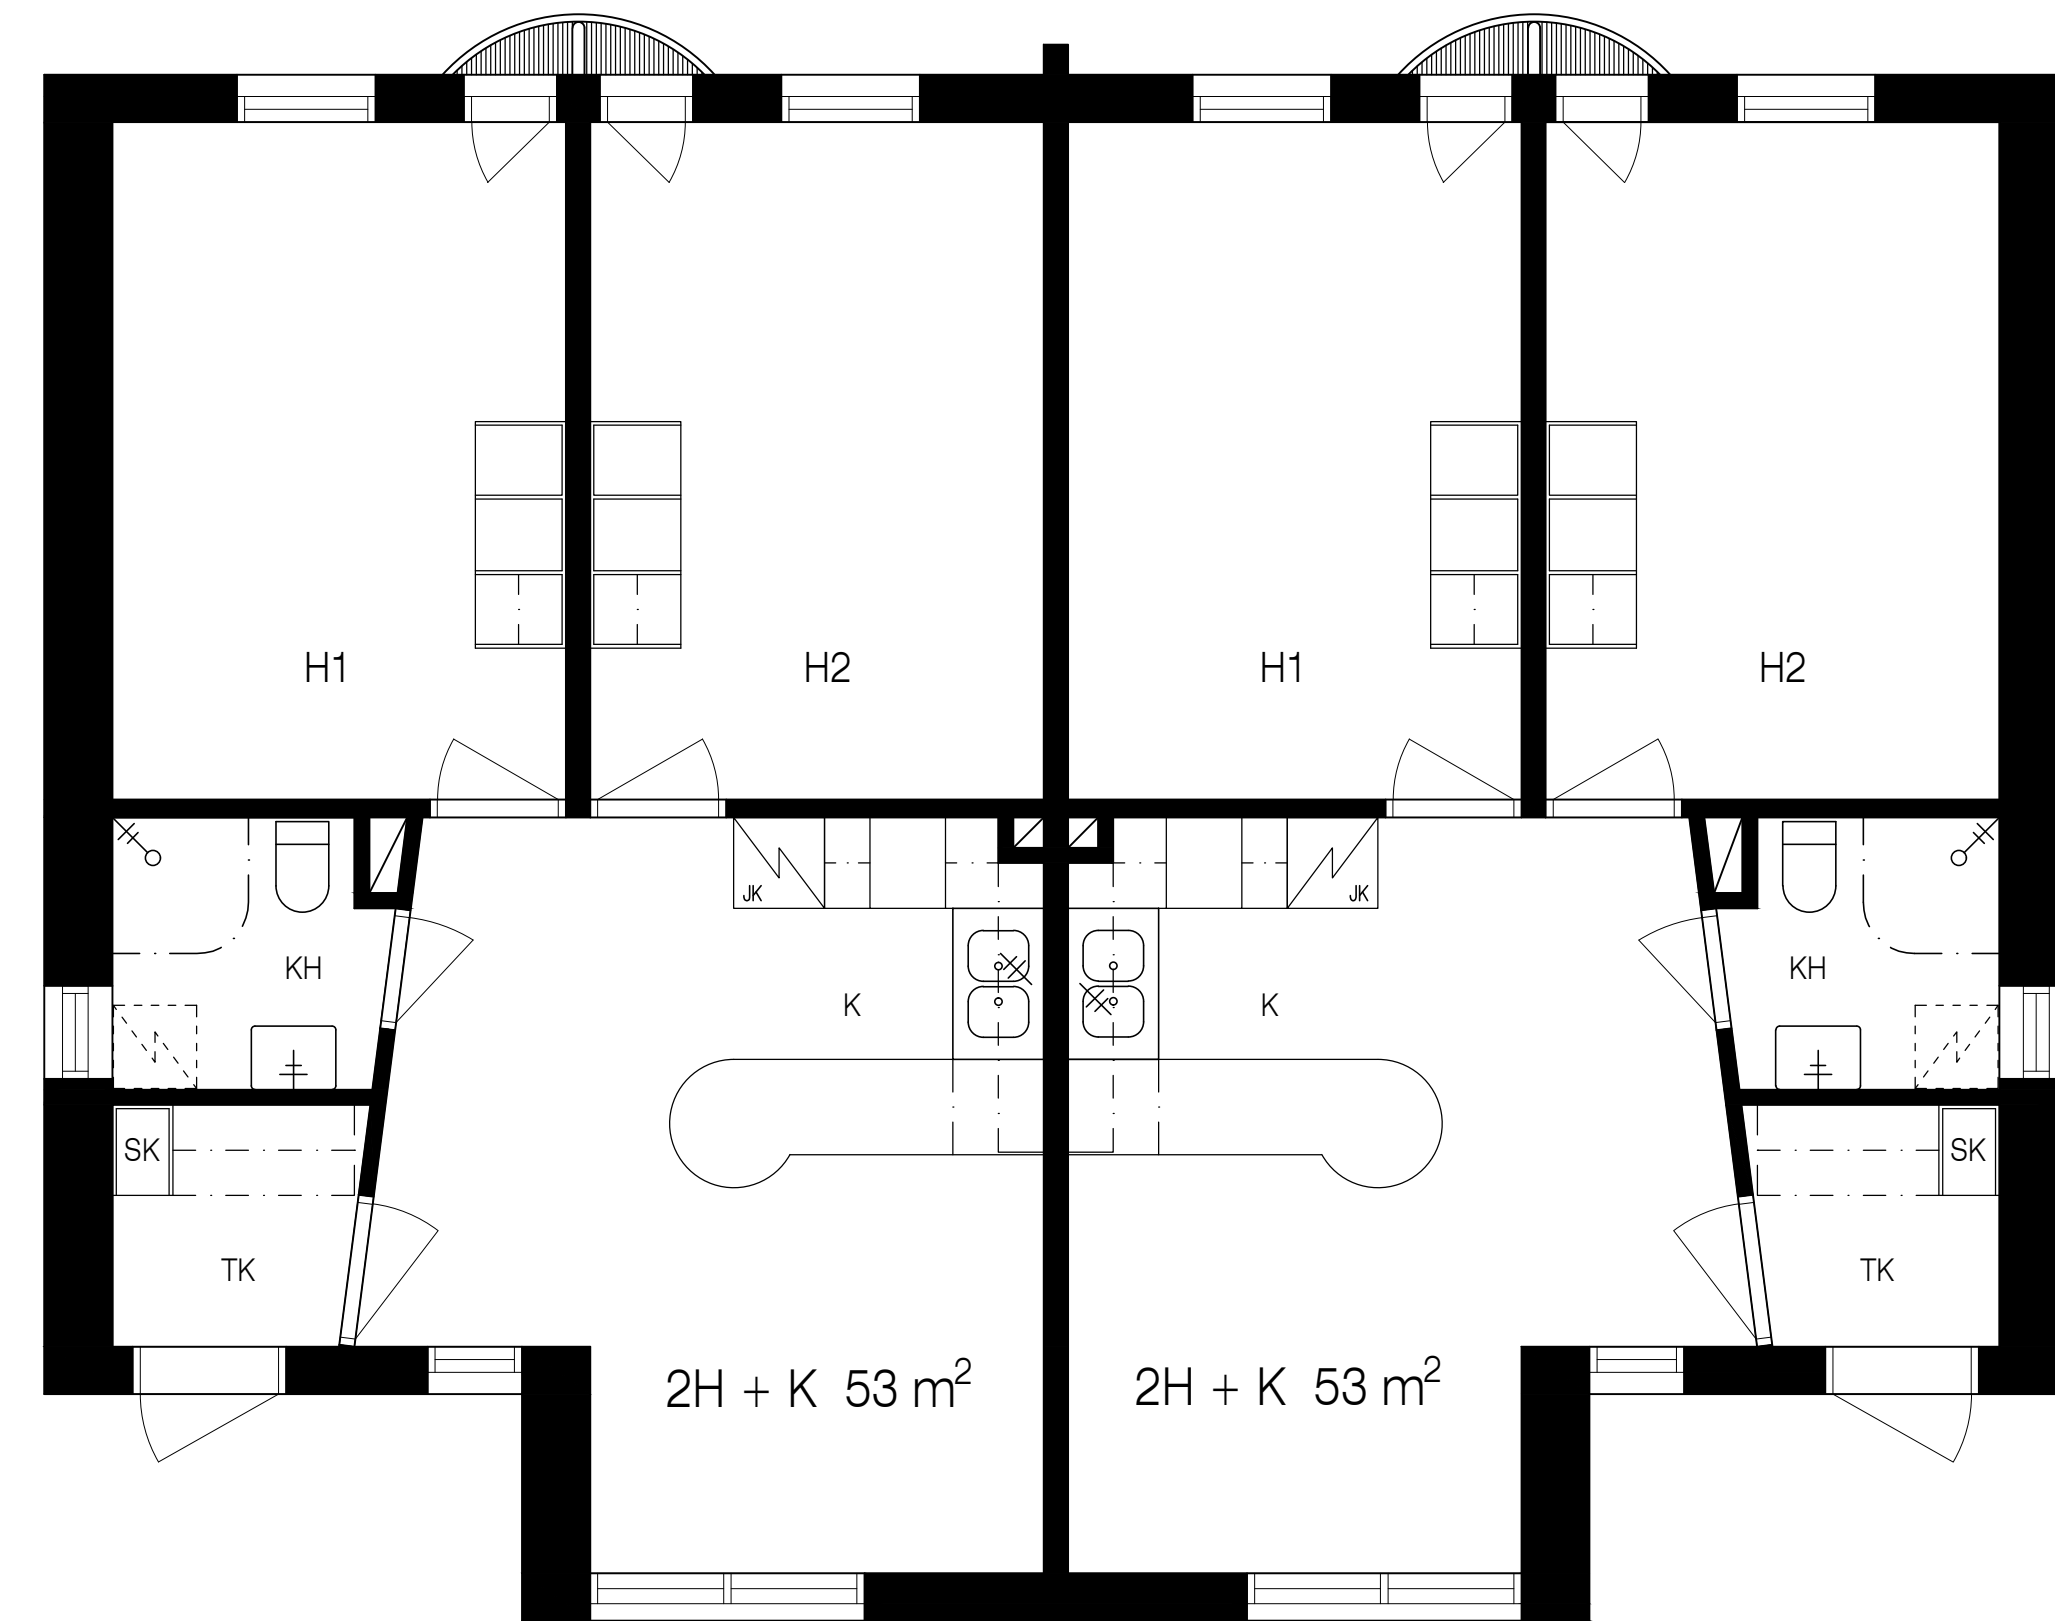

Ahventie 22-24
N-talo

