


TALO B I KERROS
1/50

LINNA TALO B II-KERROS

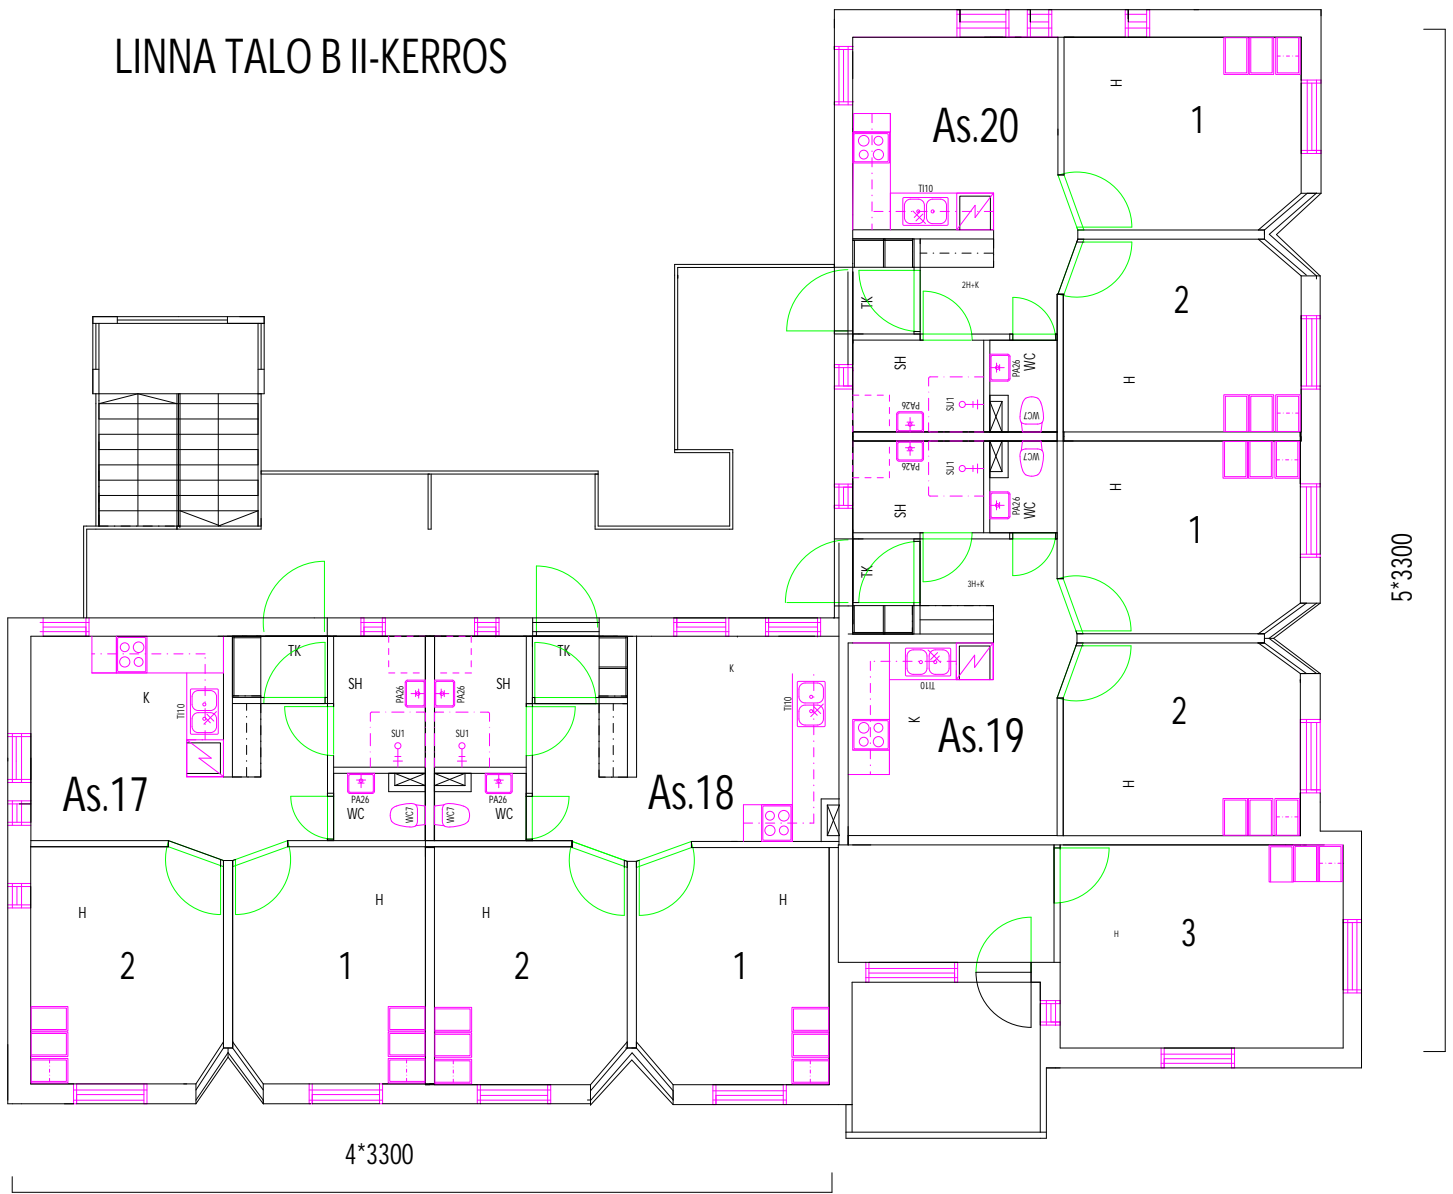

LINNA TALO B III-KERROS

