



8*3300

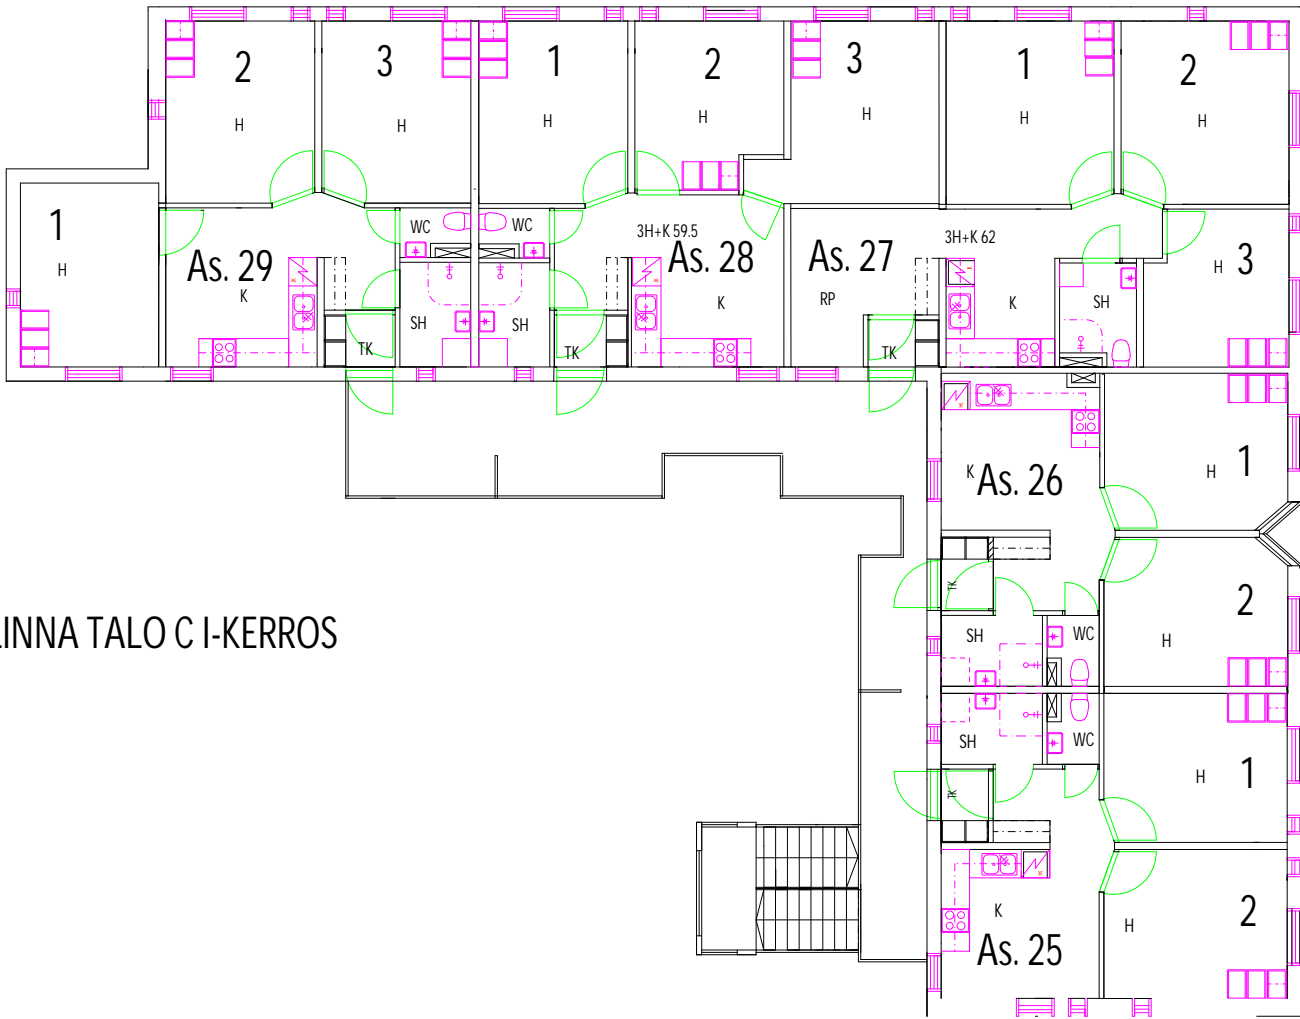


LINNA TALO C I-KERROS

4*3300

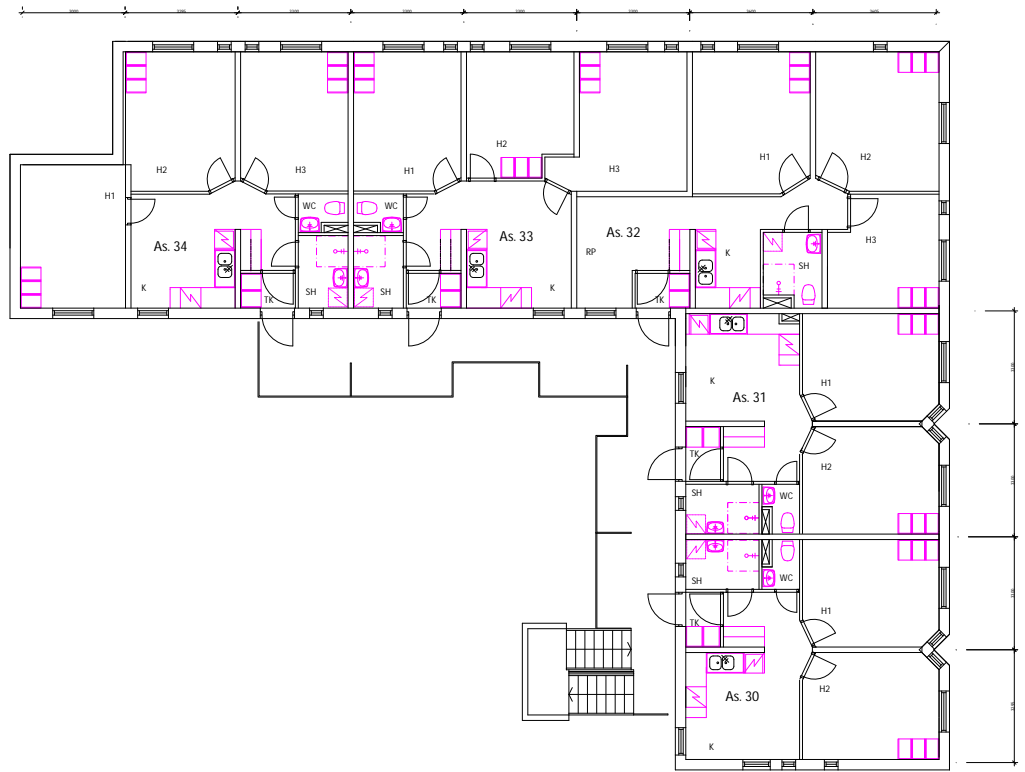

TALO C II KERROS
1/50

8*3300

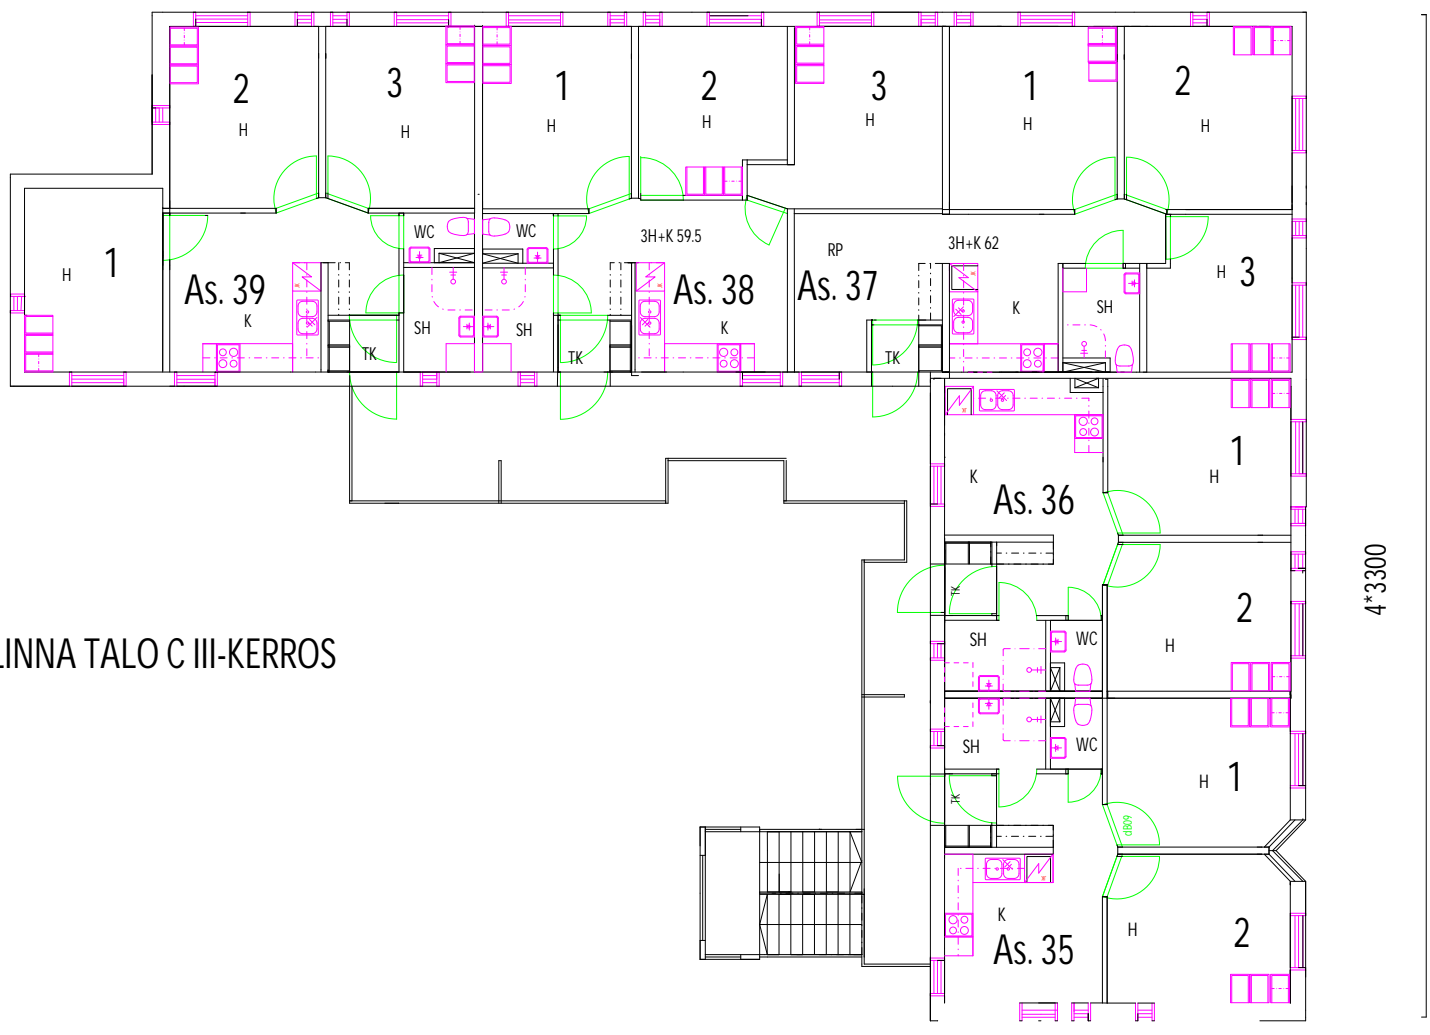

LINNA TALO C III-KERROS

4*3300

LINNA TALO C KELLARIKERROS 1/50

